Custom 2024





Racetrack Fixture



Morgan Street




5' Tall Cylinder Mesh Pendants



Sullivan Residence



Ring Chandelier w/ Bottles

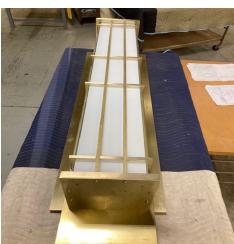


5' Outdoor Wall



Morgan Street Sconce




AEW Lobby

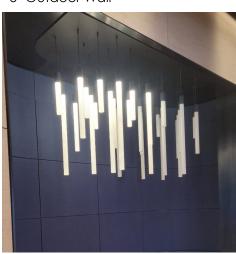

2 Penn Plaza


Racetrack Fixture



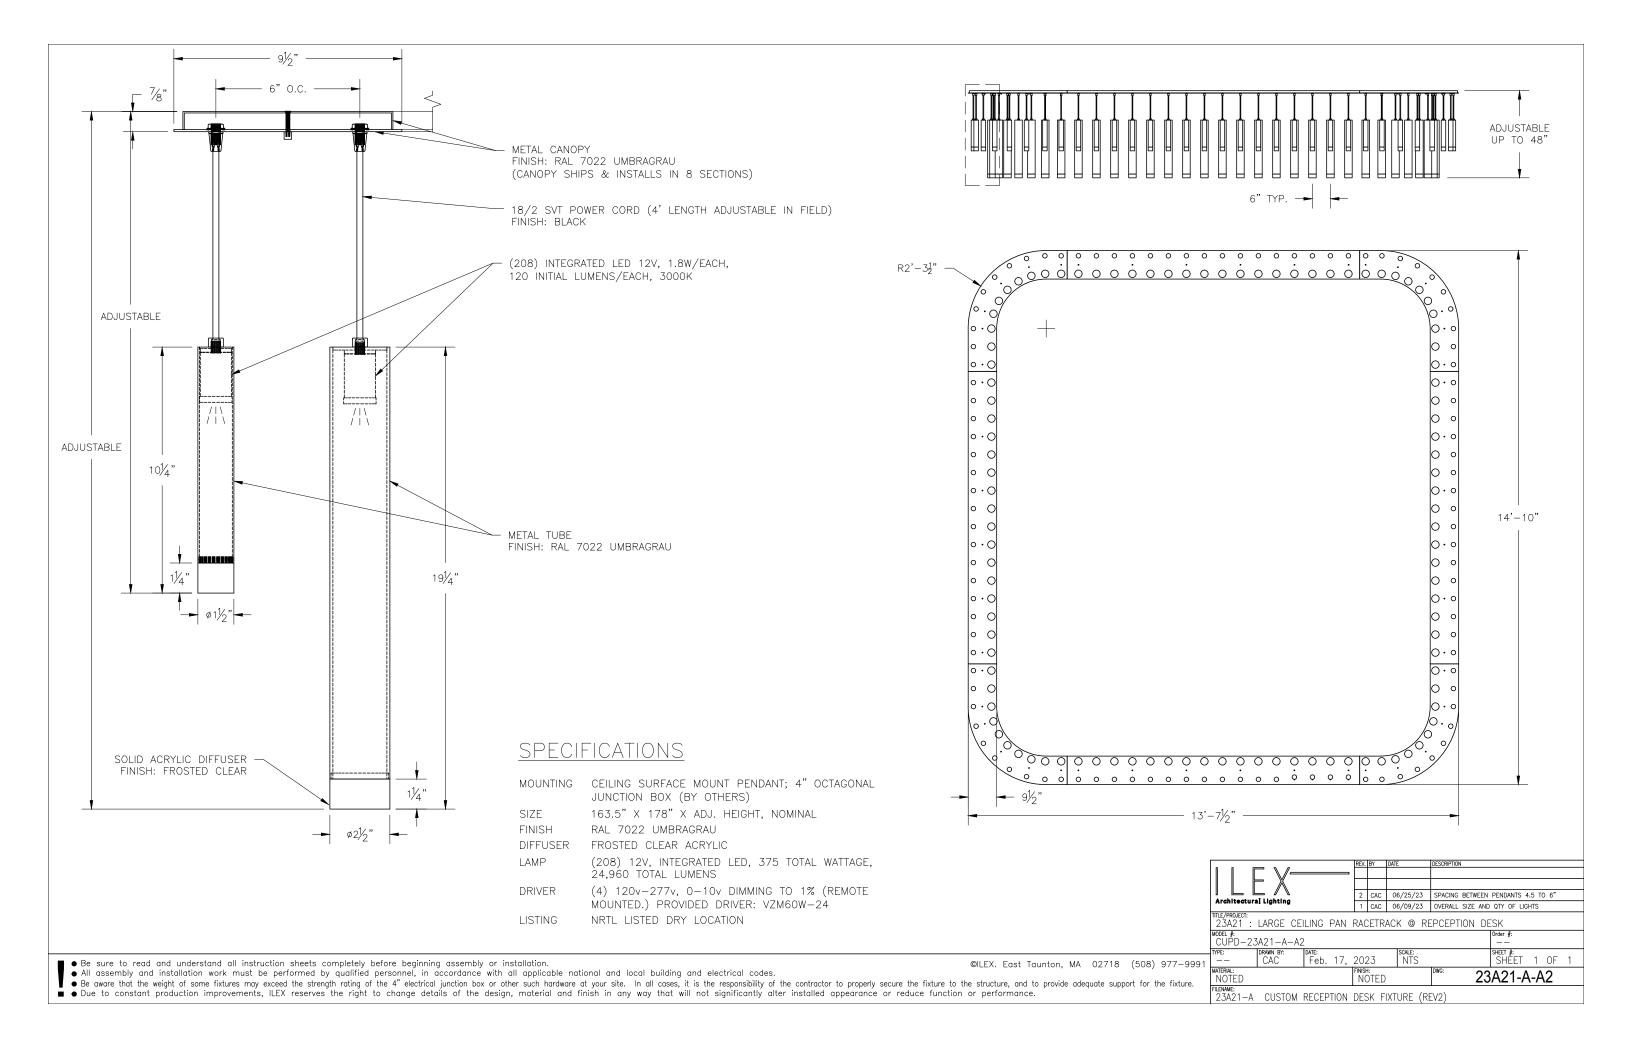



Morgan Street



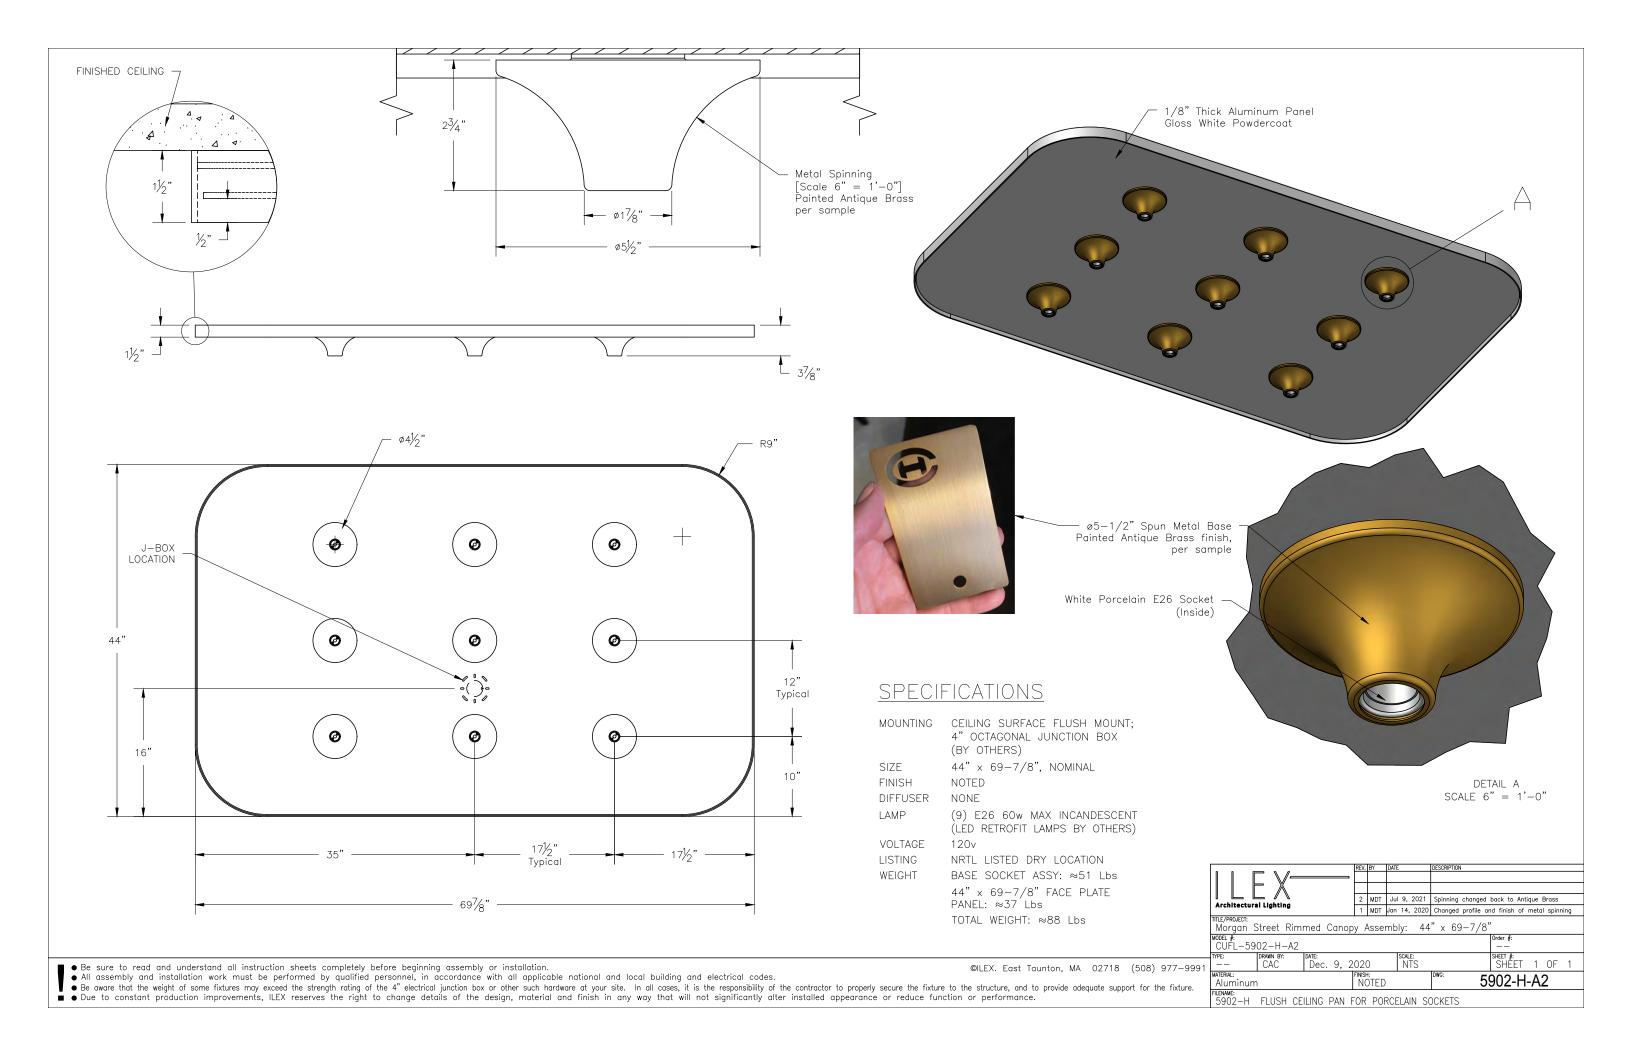

5' Tall Cylinder Mesh Pendants

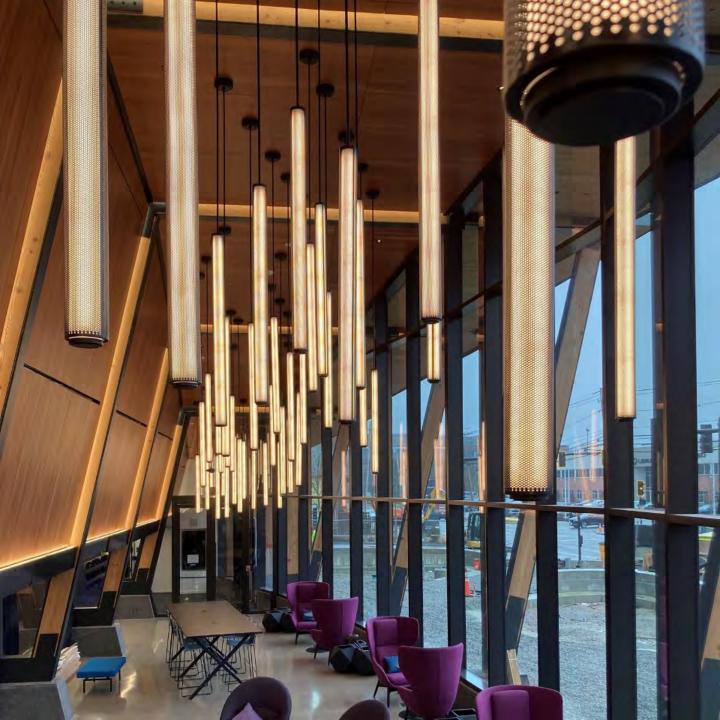

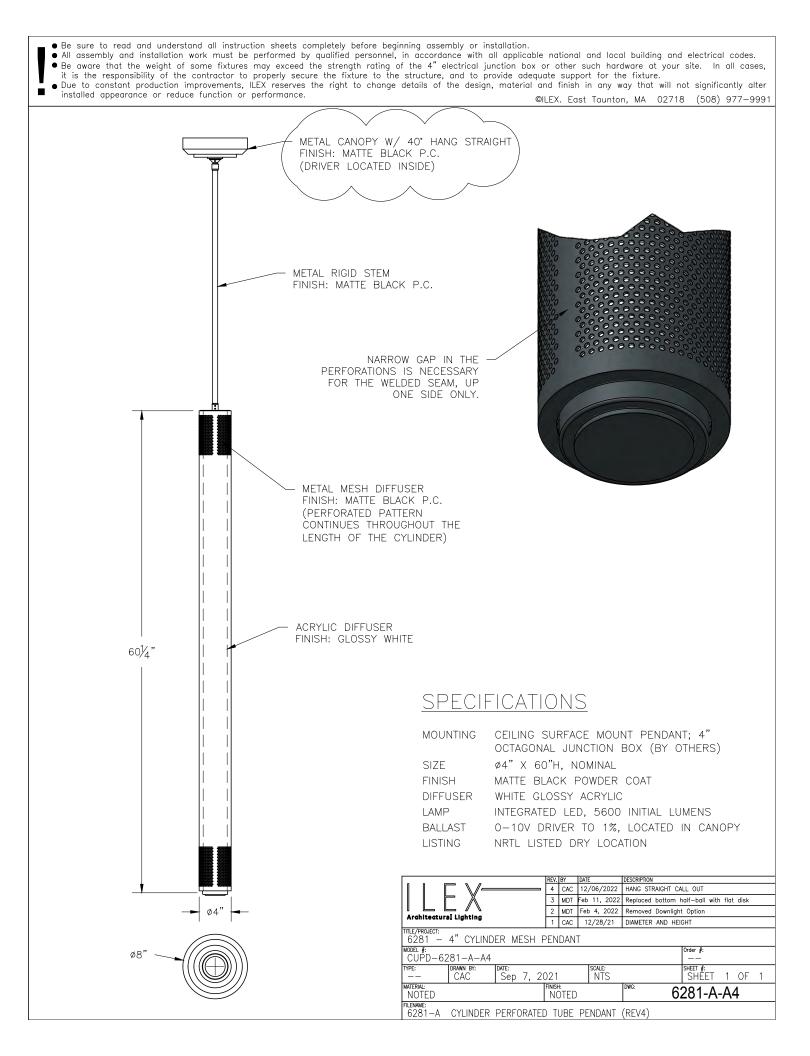


Sullivan Residence








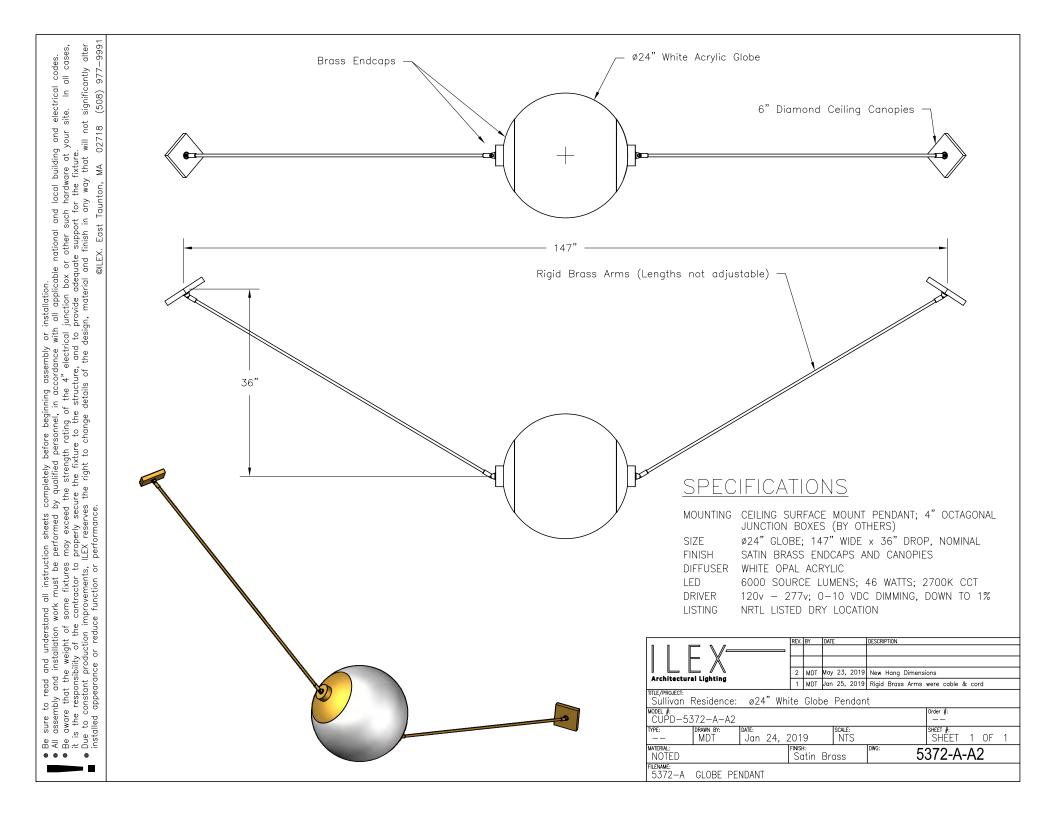


Ring Chandelier w/ Bottles




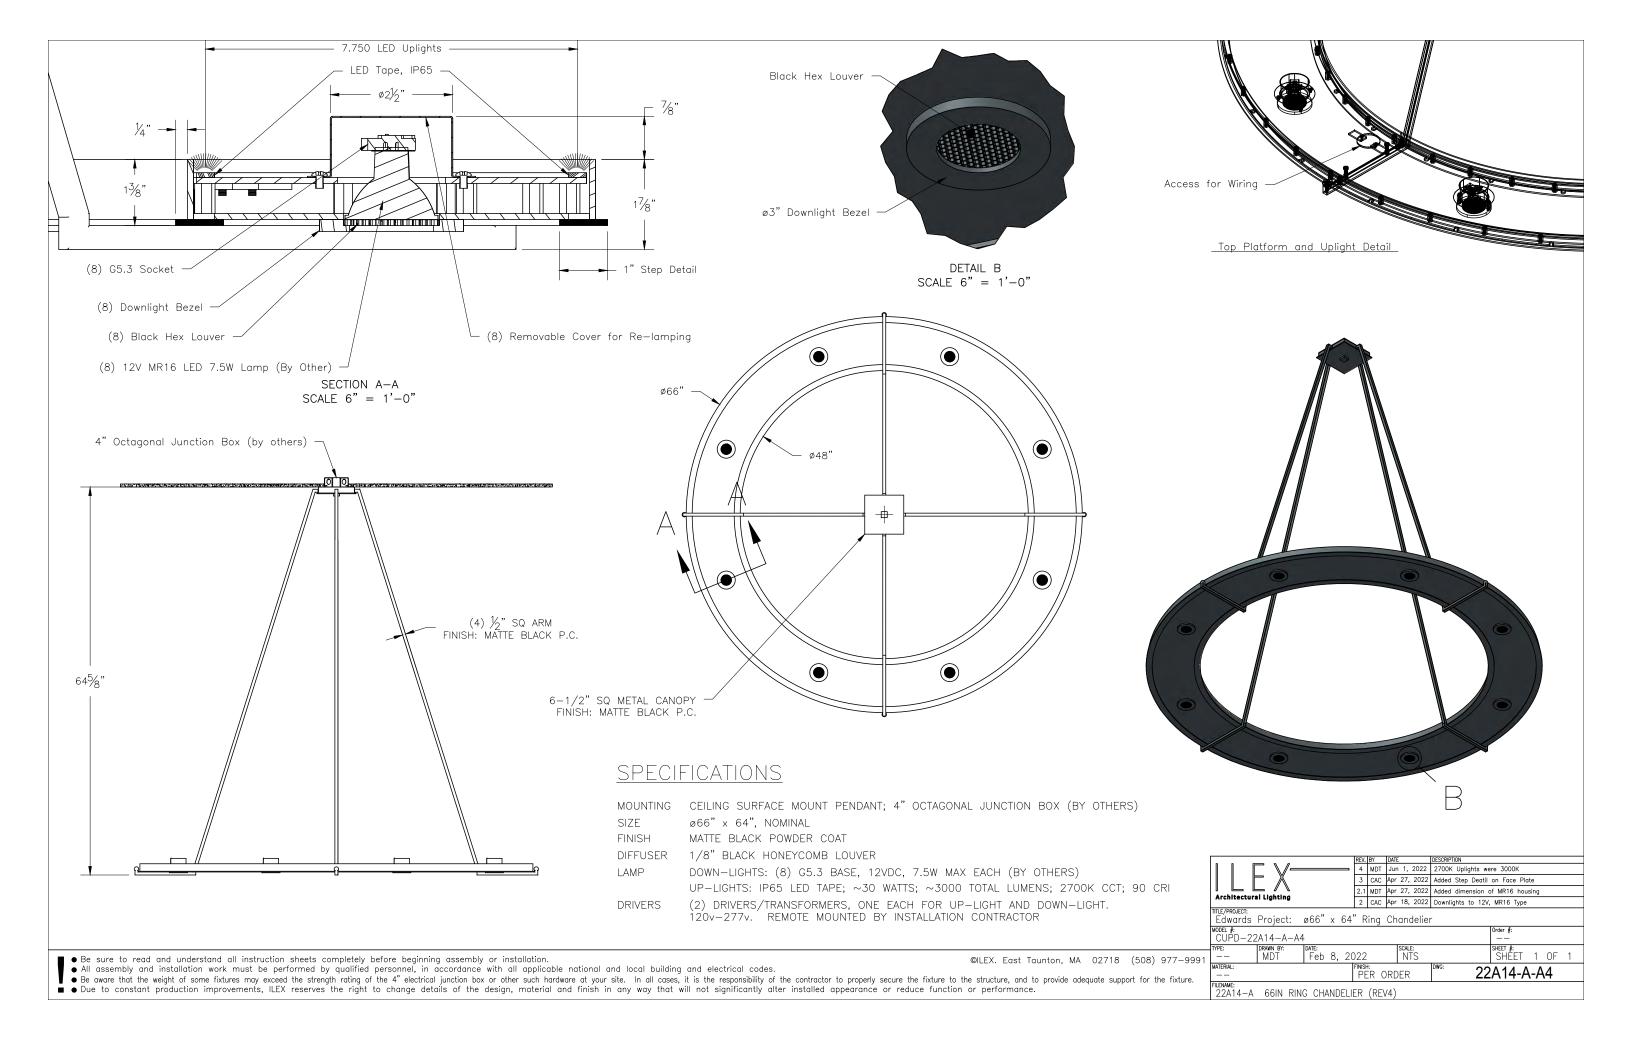



5' Outdoor Wall

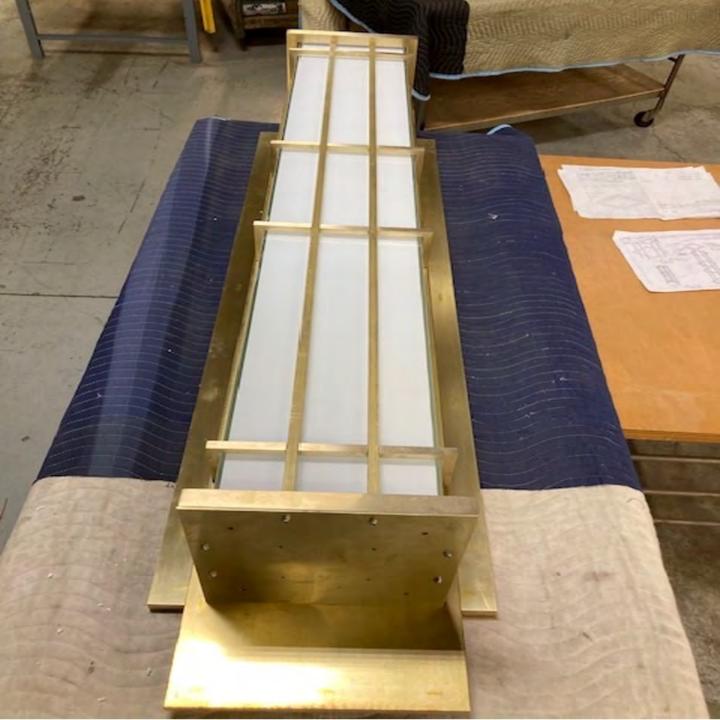


THIS IS A CONCEPT SKETCH ONLY. THIS DOCUMENT DOES NOT EXPRESS OR IMPLY ANY SPECIFICATIONS OF ANY KIND, REGARDLESS OF ITS CONTENT, AND IT DOES NOT CONSTITUTE OR ESTABLISH ANY AGREEMENT OF ANY KIND.

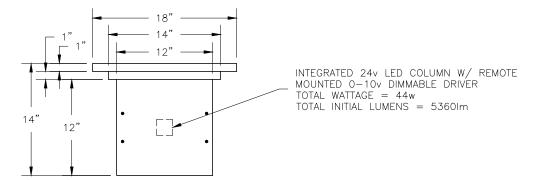

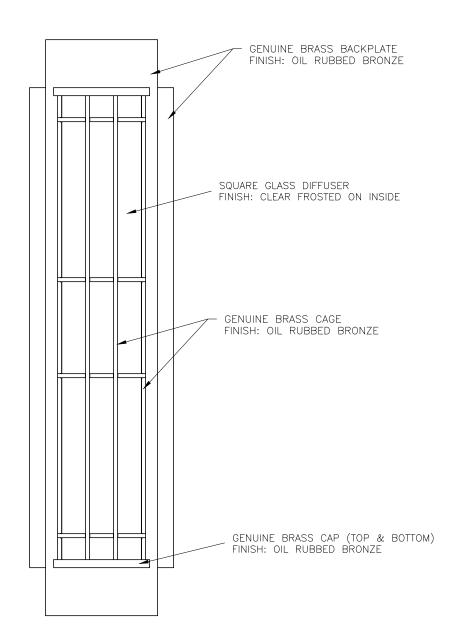

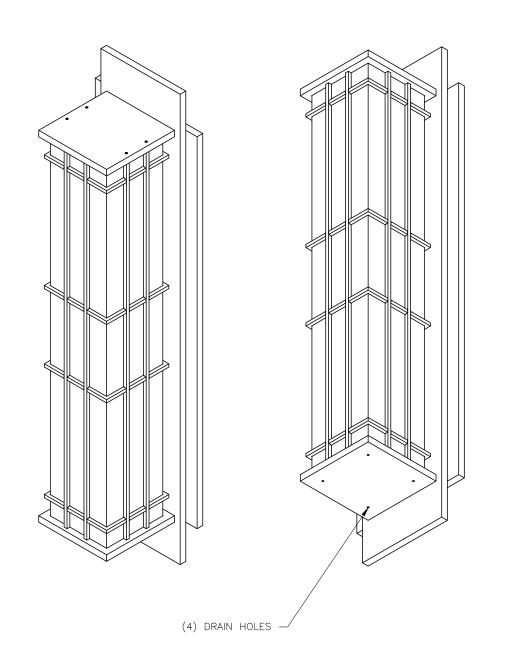

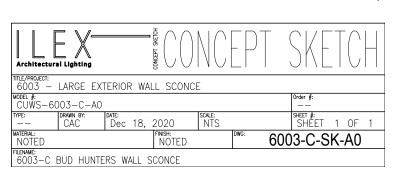

Morgan Street Sconce



<u>SPECIFICATIONS</u>

MOUNTING SURFACE MOUNT WALL SCONCE; 4" OCTAGONAL

JUNCTION BOX (BY OTHERS)

SIZE 6" x 10" x 4" EXT, NOMINAL

FINISH PLATED ANTIQUE BRASS, PER SAMPLE

DIFFUSER WHITE OPAL ACRYLIC


LED 4W; 360 INITIAL LUMENS; 3000K CCT; 90 CRI DRIVER ELECTRONIC, 120v - 240v, NON-DIMMABLE


REMOTE MOUNTED IN JUNCTION BOX (BY OTHERS)**


LISTING NRTL LISTED DRY LOCATION

**4" Octagonal Box Reg'd.

Driver Dimensions: 2-9/16" x 2-1/16" x 1-1/6" High

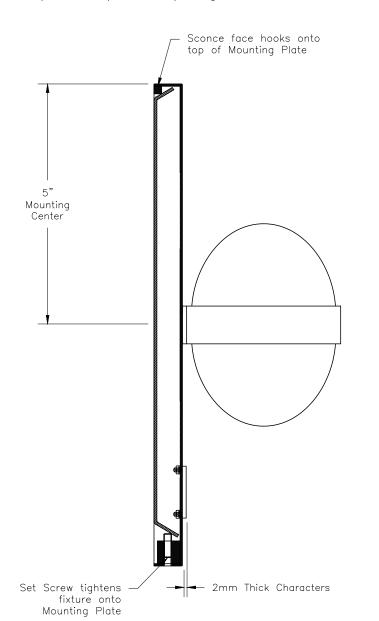


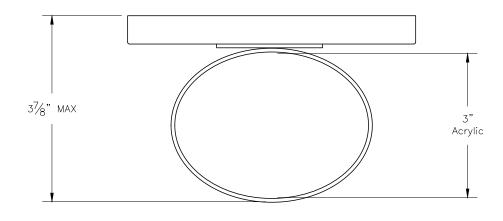

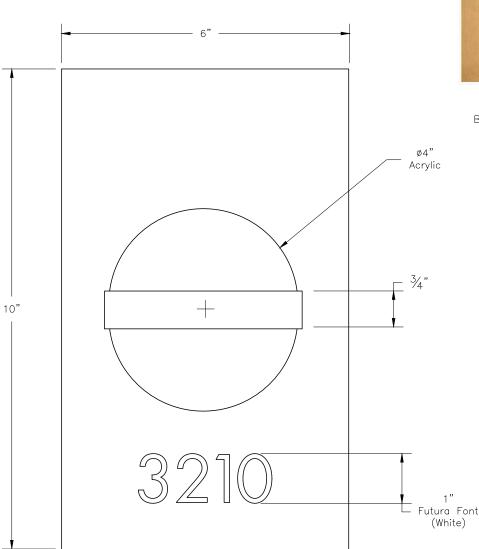



Approved Antique Brass Finish Sample

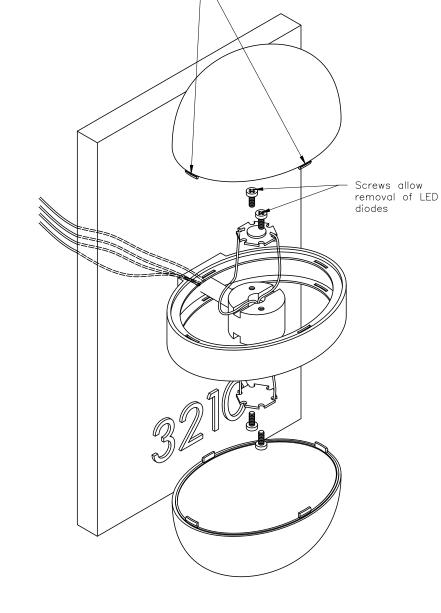

Acrylic Diffusers snap into place

QTY (500)

©ILEX. East Taunton, MA 02718 (508) 977-9991

Room number information to be provided to vendor.

	REV.	BY	DATE	DESCRIPTION		
	4	MDT	Jul 9, 2021	Futura Font was Helvetica		
	3	MDT	Mar 22, 2021	Clarified finish as Plated Antique Brass		
Architectural Lighting	2	MDT	Jan 14, 2020	Now single screw mounting on bottom		
, ,	1	MDT	Oct 28, 2020	Added Specifications		
mme/prouect: Morgan Street Signage Sconce						
MODEL #: CUWM-5902-A-SK-A0						
TYPE: DRAWN BY: DATE:			SCALE:	SHEET #:		

Be sure to read and understand all instruction sheets completely before beginning assembly or installation.

All assembly and installation work must be performed by qualified personnel, in accordance with all applicable national and local building and electrical codes.

Be aware that the weight of some fixtures may exceed the strength rating of the 4" electrical junction box or other such hardware at your site. In all cases, it is the responsibility of the contractor to properly secure the fixture to the structure, and to provide adequate support for the fixture.


Due to constant production improvements, ILEX reserves the right to change details of the design, material and finish in any way that will not significantly alter installed appearance or reduce function or performance.


MDT Oct 28, 2020 NTS SHEET 1 OF 1 5902-A-SK-A4 Painted Bronze

5902-A COMPRESSED GLOBE SIGNAGE SCONCE






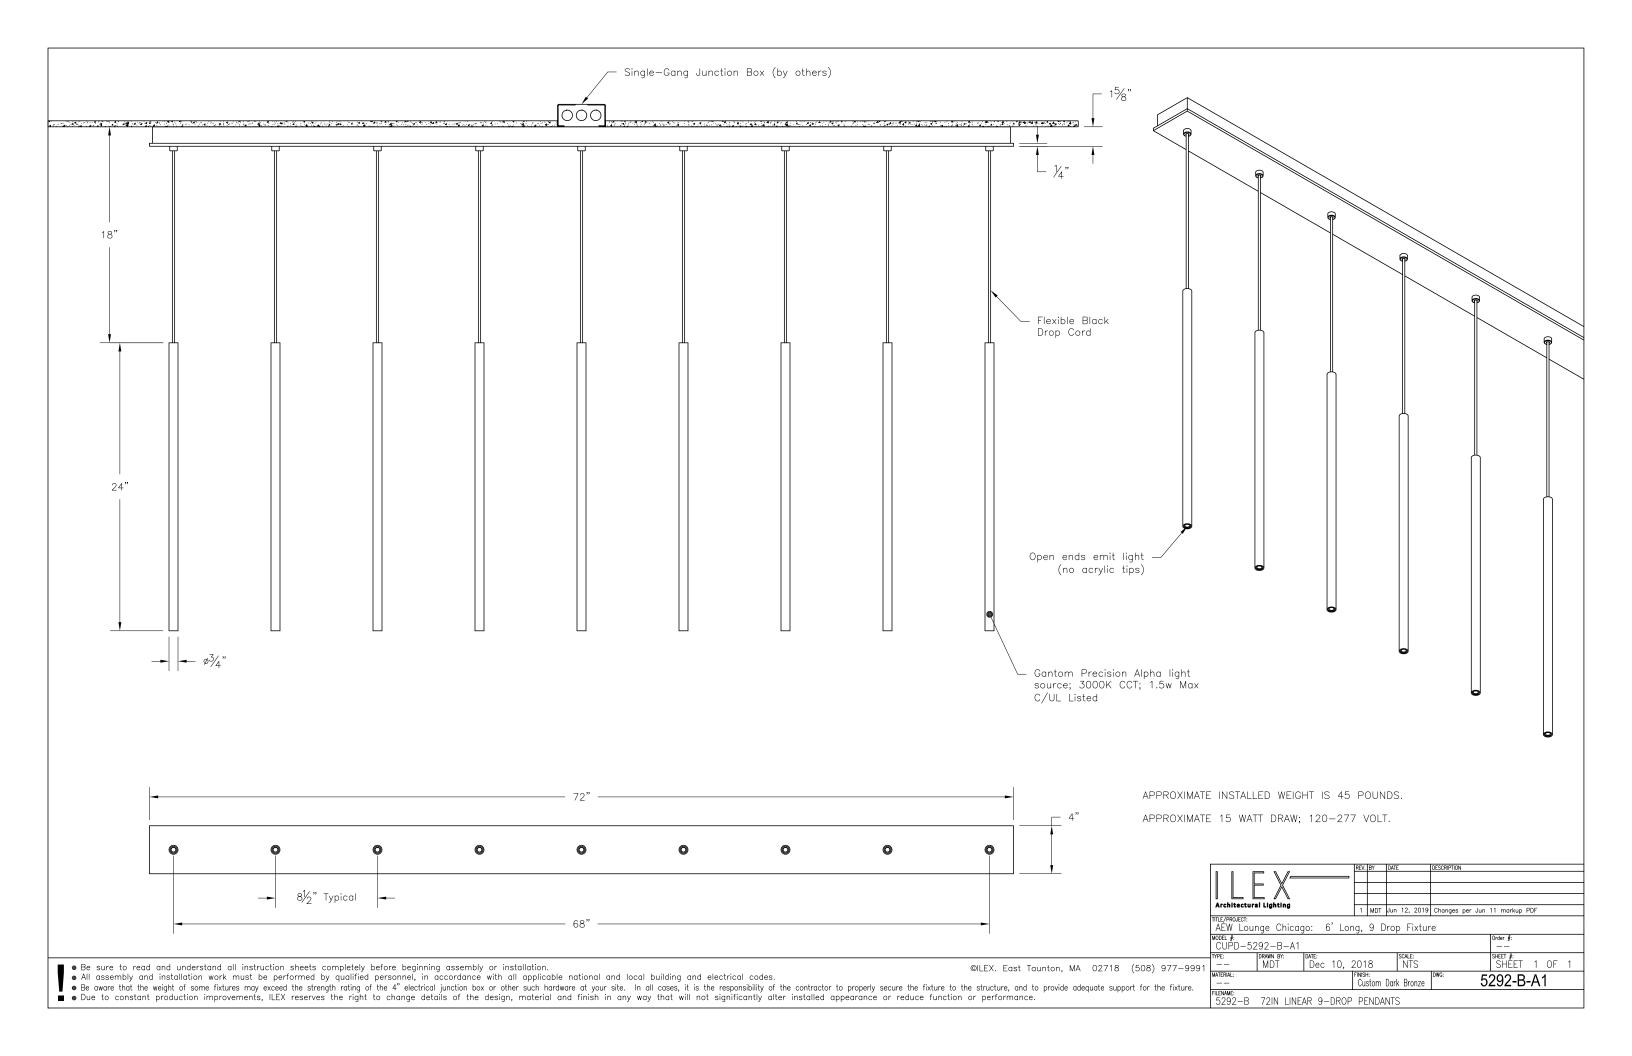

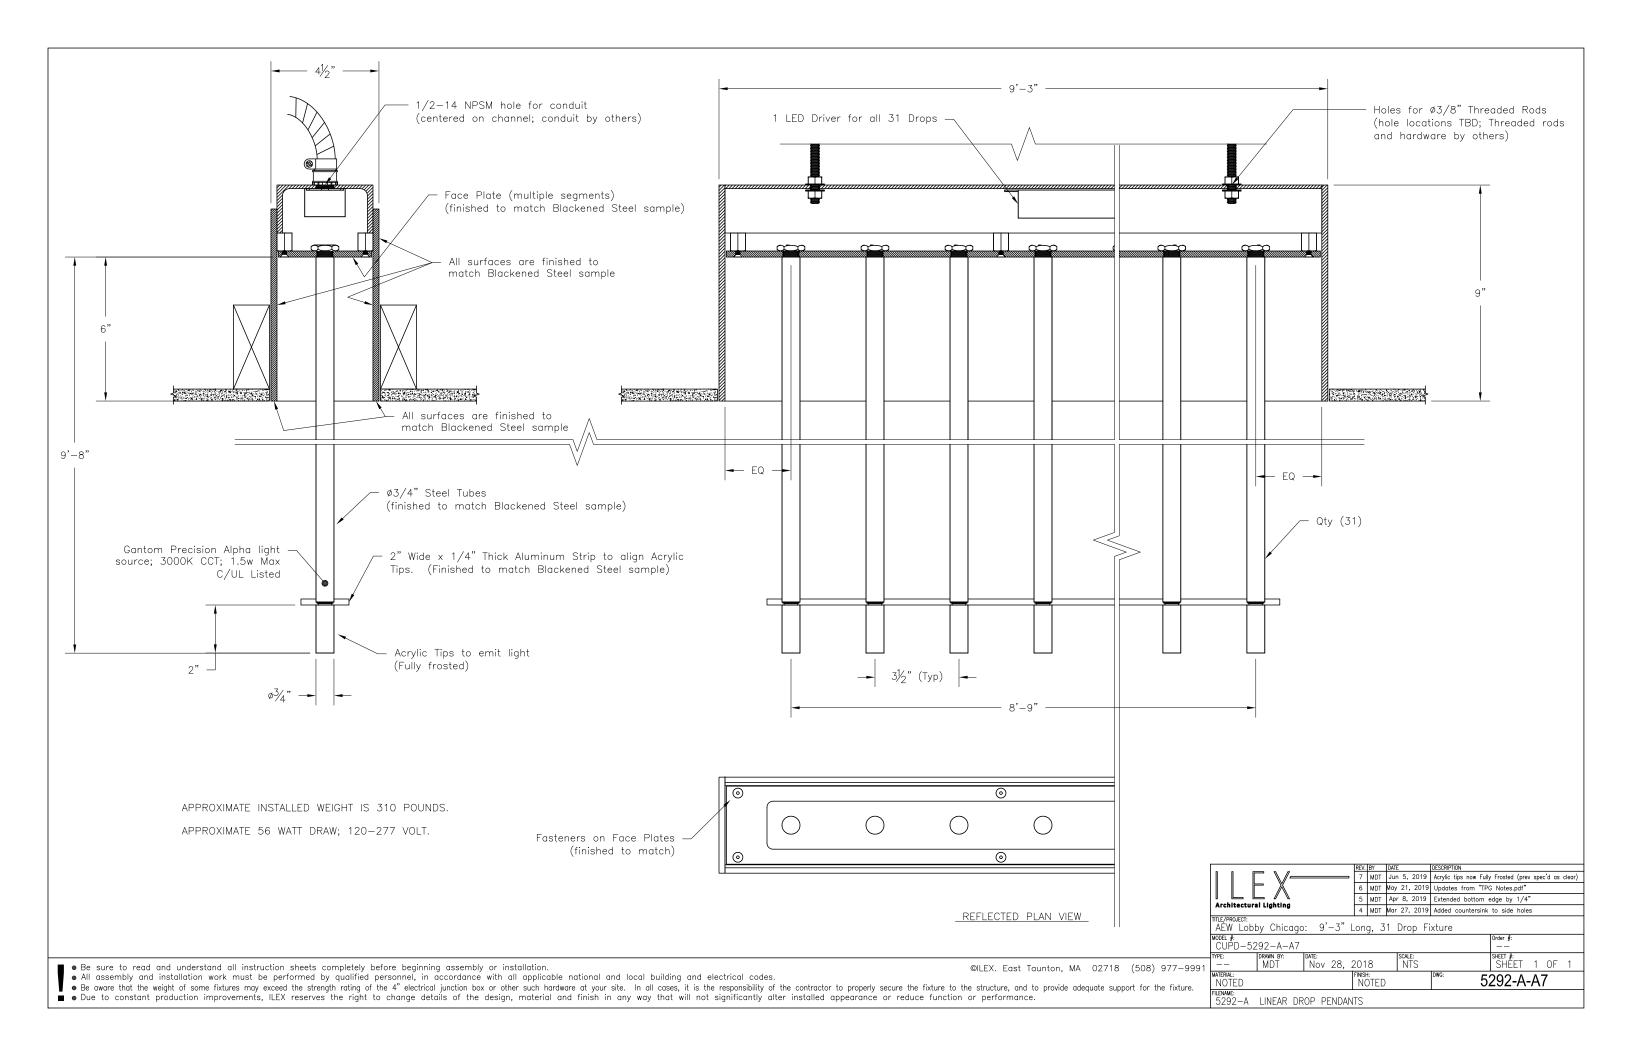

2 Penn Plaza



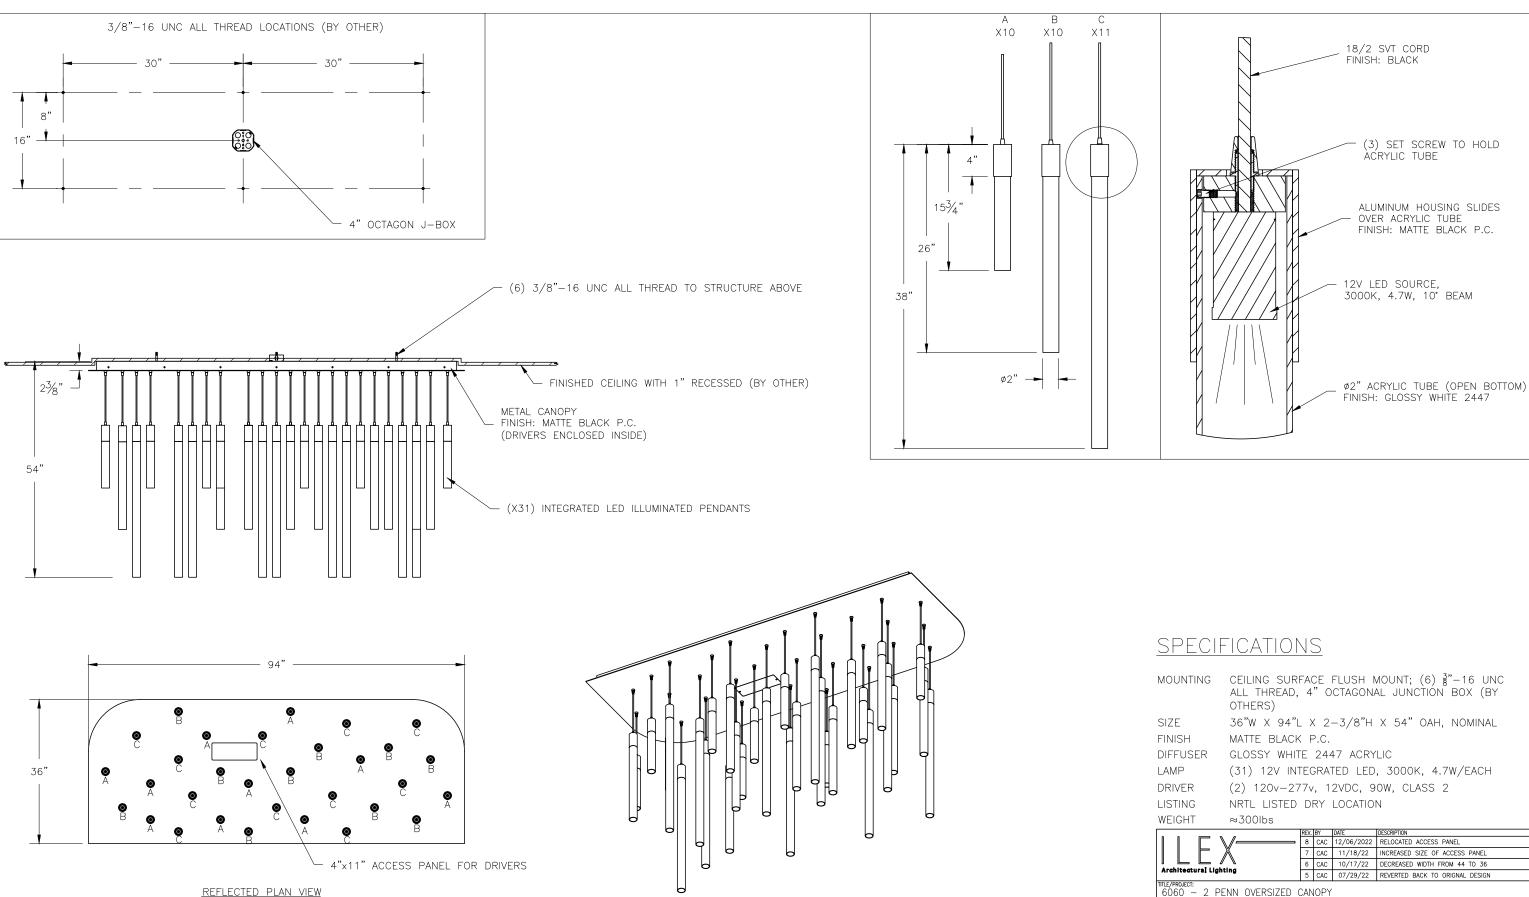

■ Be sure to read and understand all instruction sheets completely before beginning assembly or installation.

All assembly and installation work must be performed by qualified personnel, in accordance with all applicable national and local building and electrical codes.
 Be aware that the weight of some fixtures may exceed the strength rating of the 4" electrical junction box or other such hardware at your site. In all cases, it is the responsibility of the contractor to properly secure the fixture to the structure, and to provide adequate support for the fixture.
 Due to constant production improvements, ILEX reserves the right to change details of the design, material and finish in any way that will not significantly alter installed appearance or reduce function or performance.

	WEIGHT										
		REV.	BY	DATE	DESCRIPTION						
		8	CAC	12/06/2022	RELOCATED ACCESS PANEL						
		7	CAC	11/18/22	INCREASED SIZE OF ACCESS PANEL						
	Architectural Lighting	6	CAC	10/17/22	DECREASED WIDTH FROM 44 TO 36						
	Aranitectural righting	5	CAC	07/29/22	REVERTED BACK TO ORIGNAL DESIGN						
	TITLE/PROJECT: 6060 - 2 PENN OVERSIZED CANOPY										
	MODEL #: CUPD-6060-A-A8-1	Order #: — —									
1	TYPE: DRAWN BY: DATE: LL10 CAC/MDT Feb 28, 2	202	2	scale: NTS	SHEET #: SHEET 1 OF	2					
	MATERIAL: NOTED	FINISH		RDER	^{DWG:} 6060-A-A8-1						
	FILENAME: 6060—A 31 PENDANT LARGE C	:AN	YAC	(REV8)							

©ILEX. East Taunton, MA 02718 (508) 977-9991

301-537-5808	joe@joekrauslighting.com	www.joekrauslighting.com
	301-537-5808	301-537-5808 joe@joekrauslighting.com