

LEX





MADE IN AMERICA

Racetrack Fixture



CBRE

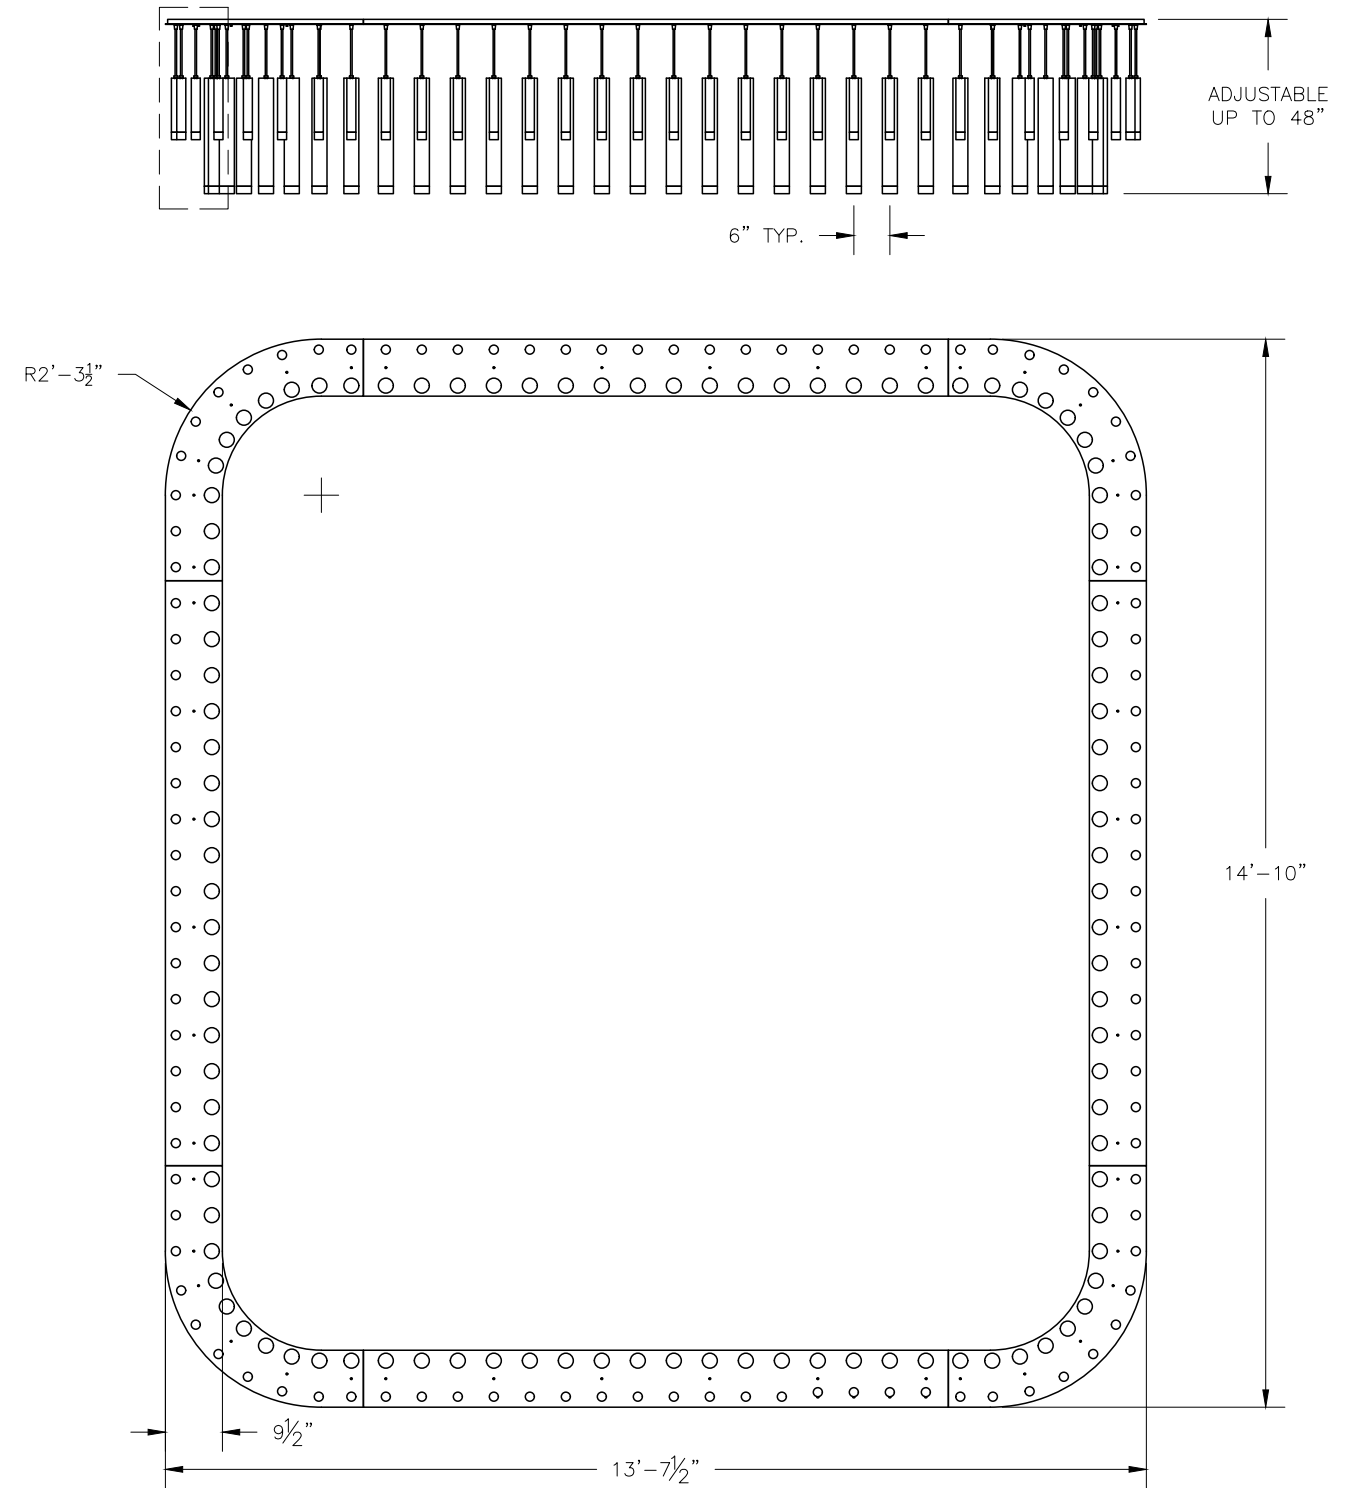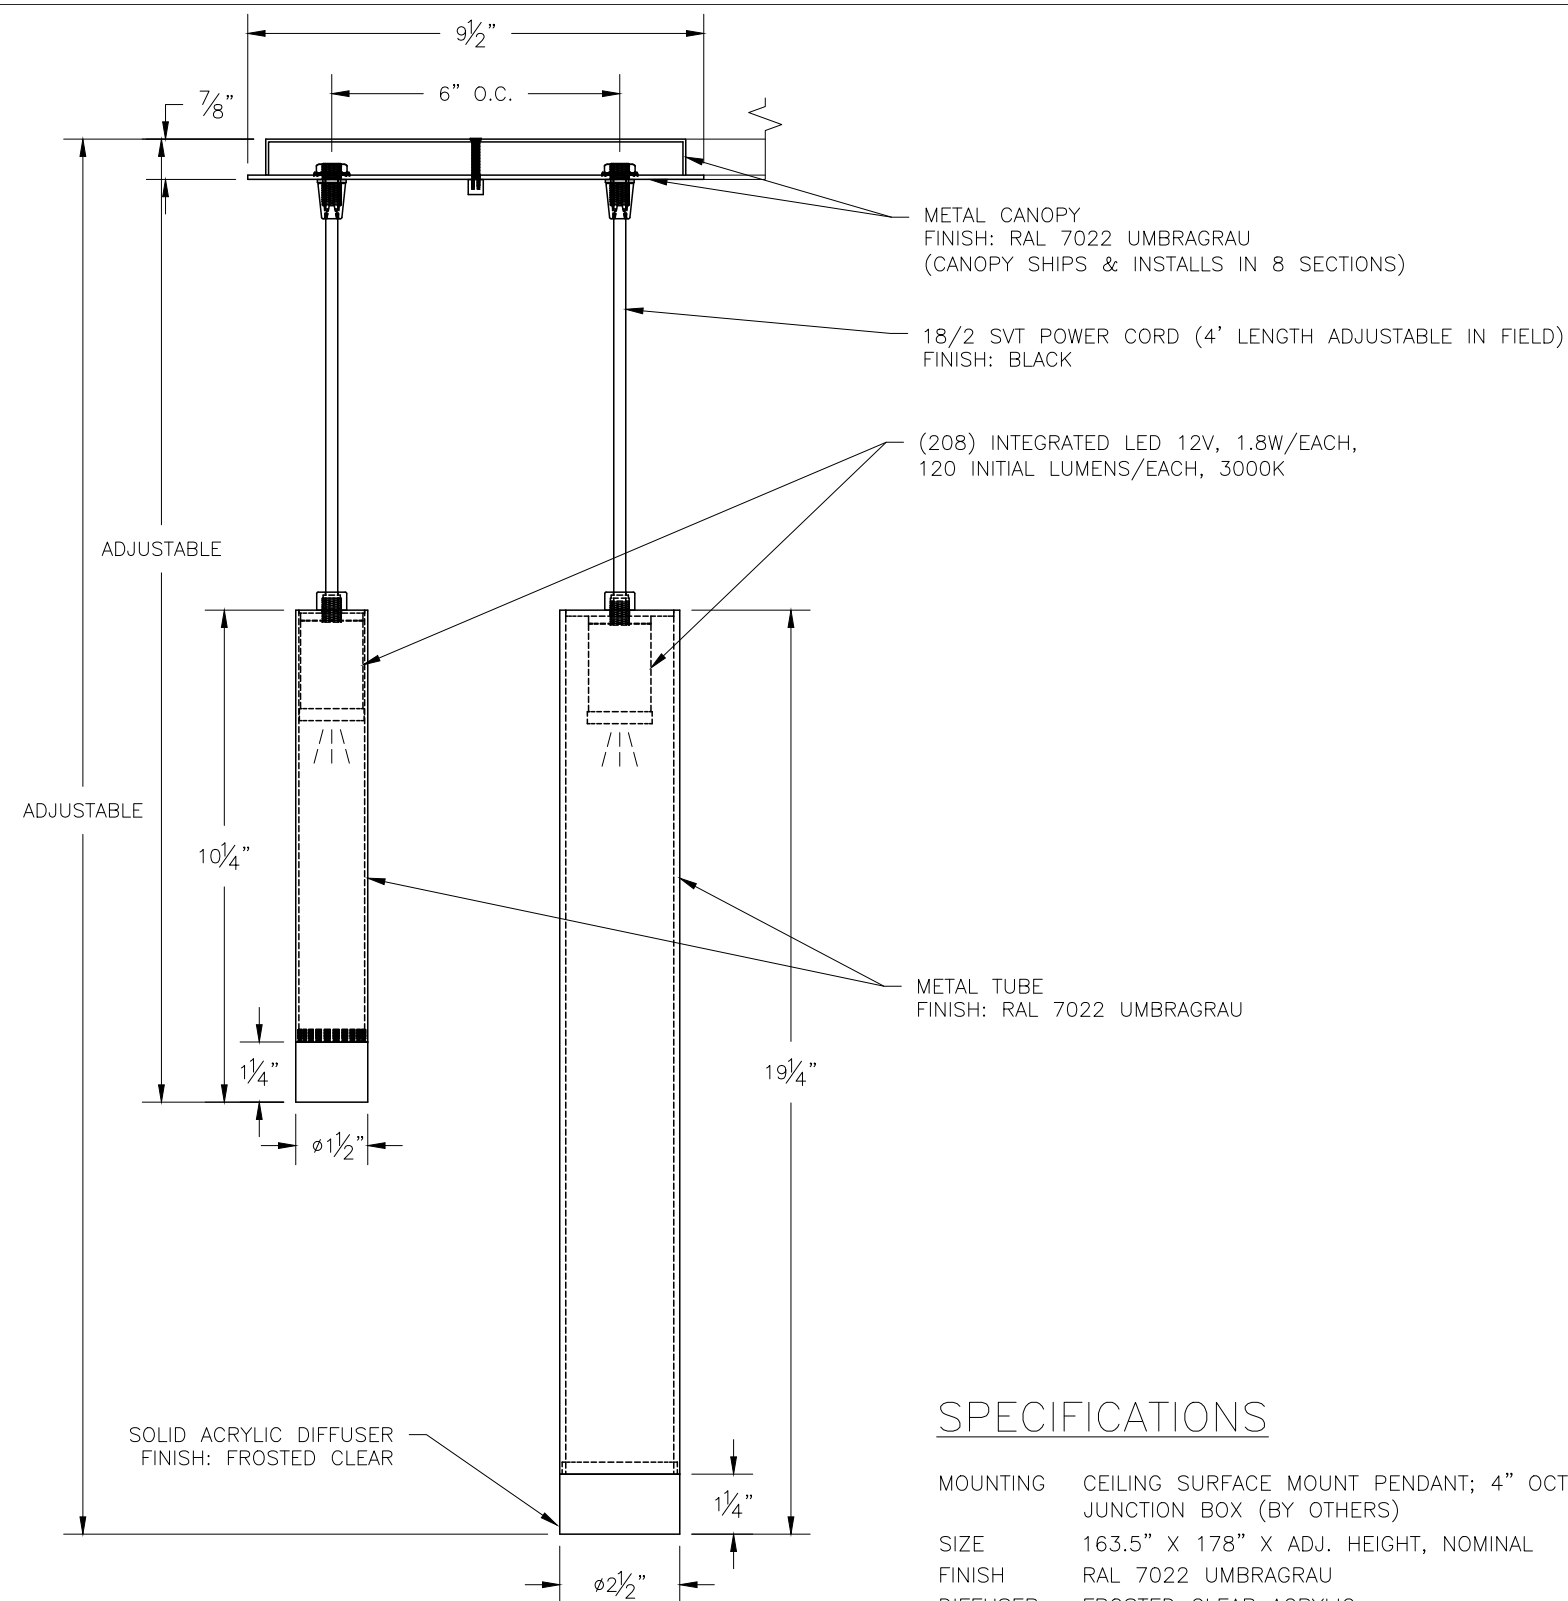

SPECIFICATIONS

MOUNTING	CEILING SURFACE MOUNT PENDANT; 4" OCTAGONAL JUNCTION BOX (BY OTHERS)
SIZE	163.5" X 178" X ADJ. HEIGHT, NOMINAL
FINISH	RAL 7022 UMBRAGRAU
DIFFUSER	FROSTED CLEAR ACRYLIC
LAMP	(208) 12V, INTEGRATED LED, 375 TOTAL WATTAGE, 24,960 TOTAL LUMENS
DRIVER	(4) 120v-277v, 0-10v DIMMING TO 1% (REMOTE MOUNTED.) PROVIDED DRIVER: VZM60W-24
LISTING	NRTL LISTED DRY LOCATION

- Be sure to read and understand all instruction sheets completely before beginning assembly or installation.
- All assembly and installation work must be performed by qualified personnel, in accordance with all applicable national and local building and electrical codes.
- Be aware that the weight of some fixtures may exceed the strength rating of the 4" electrical junction box or other such hardware at your site. In all cases, it is the responsibility of the contractor to properly secure the fixture to the structure, and to provide adequate support for the fixture.
- Due to constant production improvements, ILEX reserves the right to change details of the design, material and finish in any way that will not significantly alter installed appearance or reduce function or performance.

©ILEX. East Taunton, MA 02718 (508) 977-9991

ILEX Architectural Lighting		REV. BY	DATE	DESCRIPTION
		2	CAC	06/25/23
		1	CAC	06/09/23
				SPACING BETWEEN PENDANTS 4.5 TO 6"
				OVERALL SIZE AND QTY OF LIGHTS
TITLE/PROJECT: 23A21 : LARGE CEILING PAN RACETRACK @ RECEPTION DESK				
MODEL #: CUPD-23A21-A-A2		Order #: ---		
TYPE: ---	DRAWN BY: CAC	DATE: Feb. 17, 2023	SCALE: NTS	SHEET #: SHEET 1 OF 1
MATERIAL: NOTED		FINISH: NOTED		DWG: 23A21-A-A2
FILENAME: 23A21-A CUSTOM RECEPTION DESK FIXTURE (REV2)				

joe kraus lighting 

301-537-5808

joe@joe kraus lighting.com

www.joe kraus lighting.com